



Attachment VII - Facilities Desires Key Plan

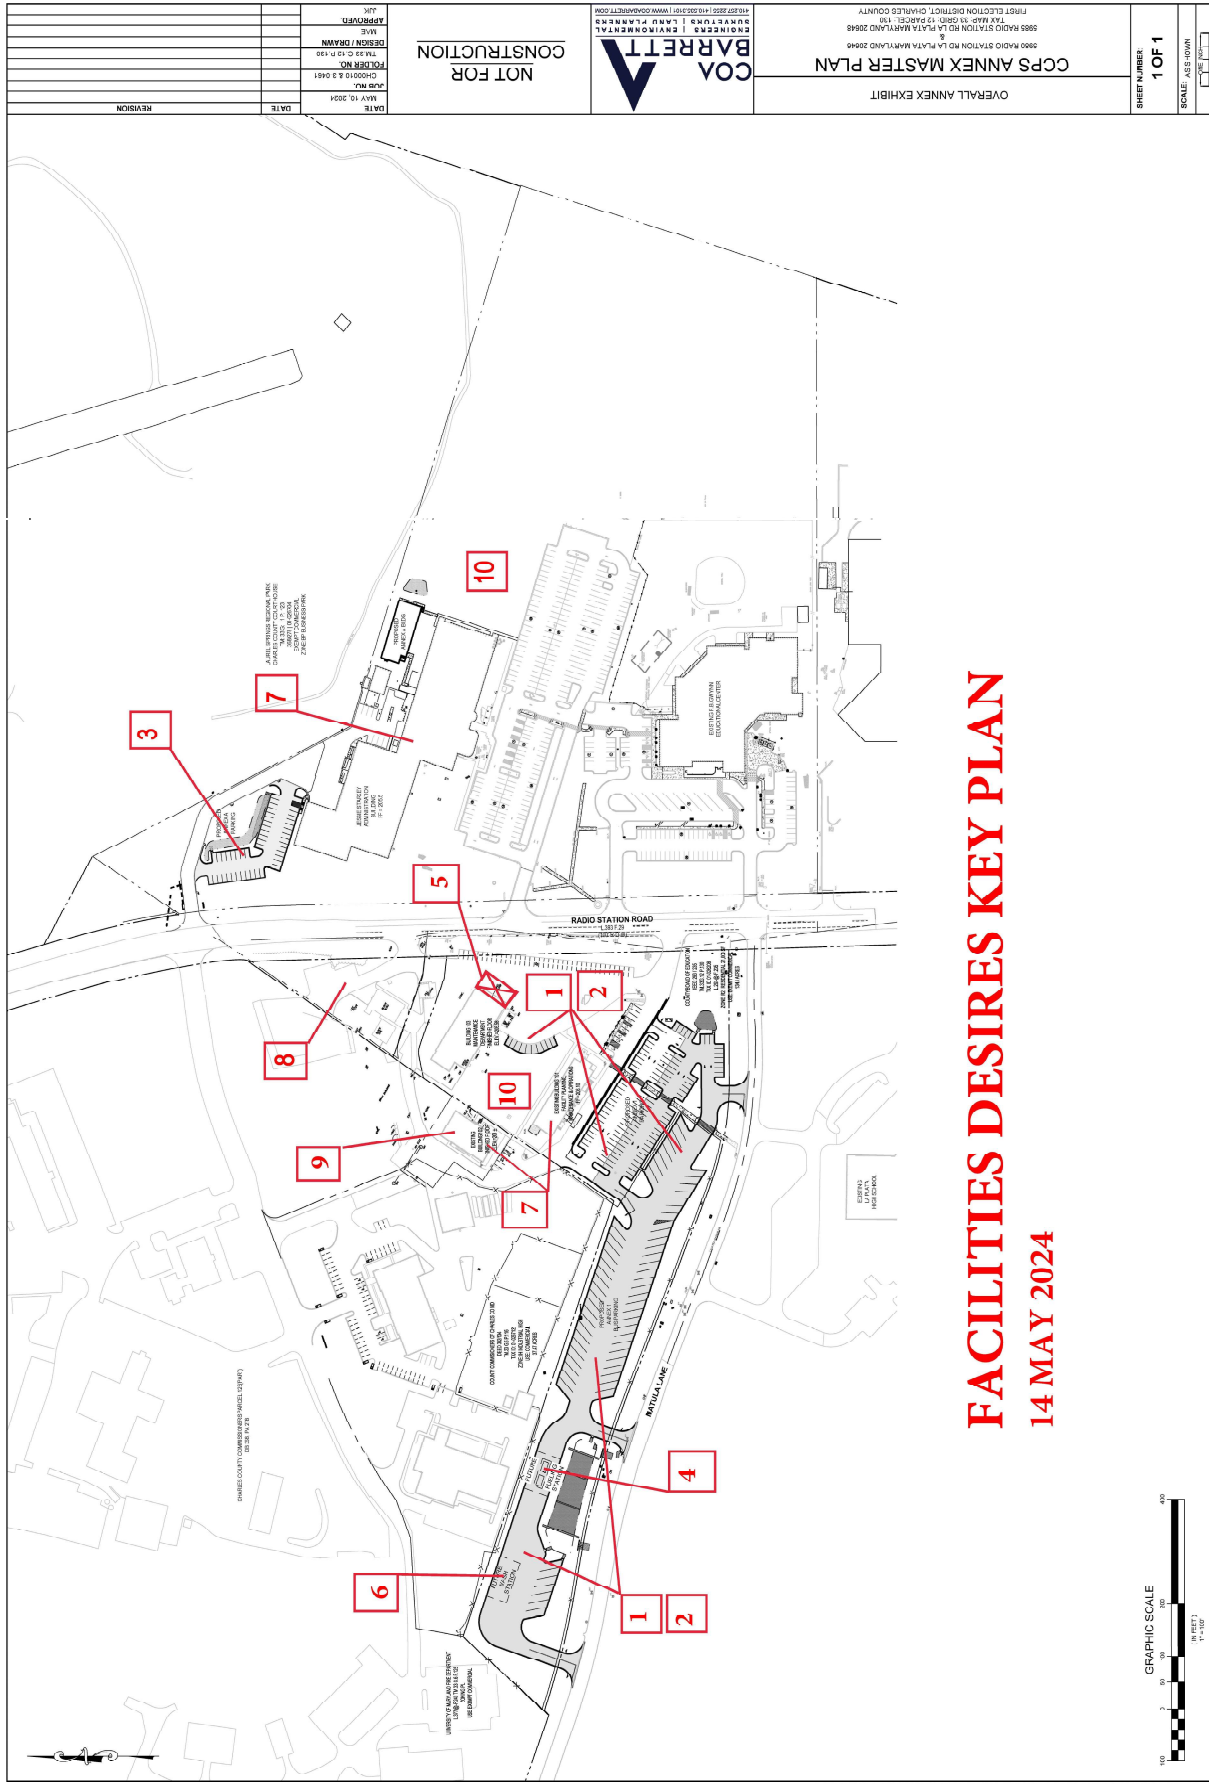

FACILITIES DESIRES KEY PLAN

14 MAY 2024

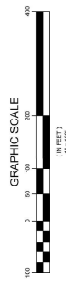

OVERALL ANNEX EXHIBIT		COA BARRETT ENGINEERING & PLANNING 18322 22nd St, Suite 100 www.coabarrett.com		5885 RADIO STATION RD., PLATA MARLAND 20648 11017 ELECTION DISTRICT, CHARLES COUNTY 2880 RADIO STATION RD. PLATA MARLAND 20648 5885 RADIO STATION RD., PLATA MARLAND 20648 11017 ELECTION DISTRICT, CHARLES COUNTY	
DATE: MAY 10, 2024 DRAWN BY: CHODOS & GREGG CHECKED BY: TIA C. H. 11/10 DESIGN / DRAWN: [blank] NAME: [blank]		NOT FOR CONSTRUCTION		SHEET NUMBER: 1 OF 1 SCALE: AS SHOWN	