


2 SEATING PLAN-DIAGRAM B
3/32"=1'-0"

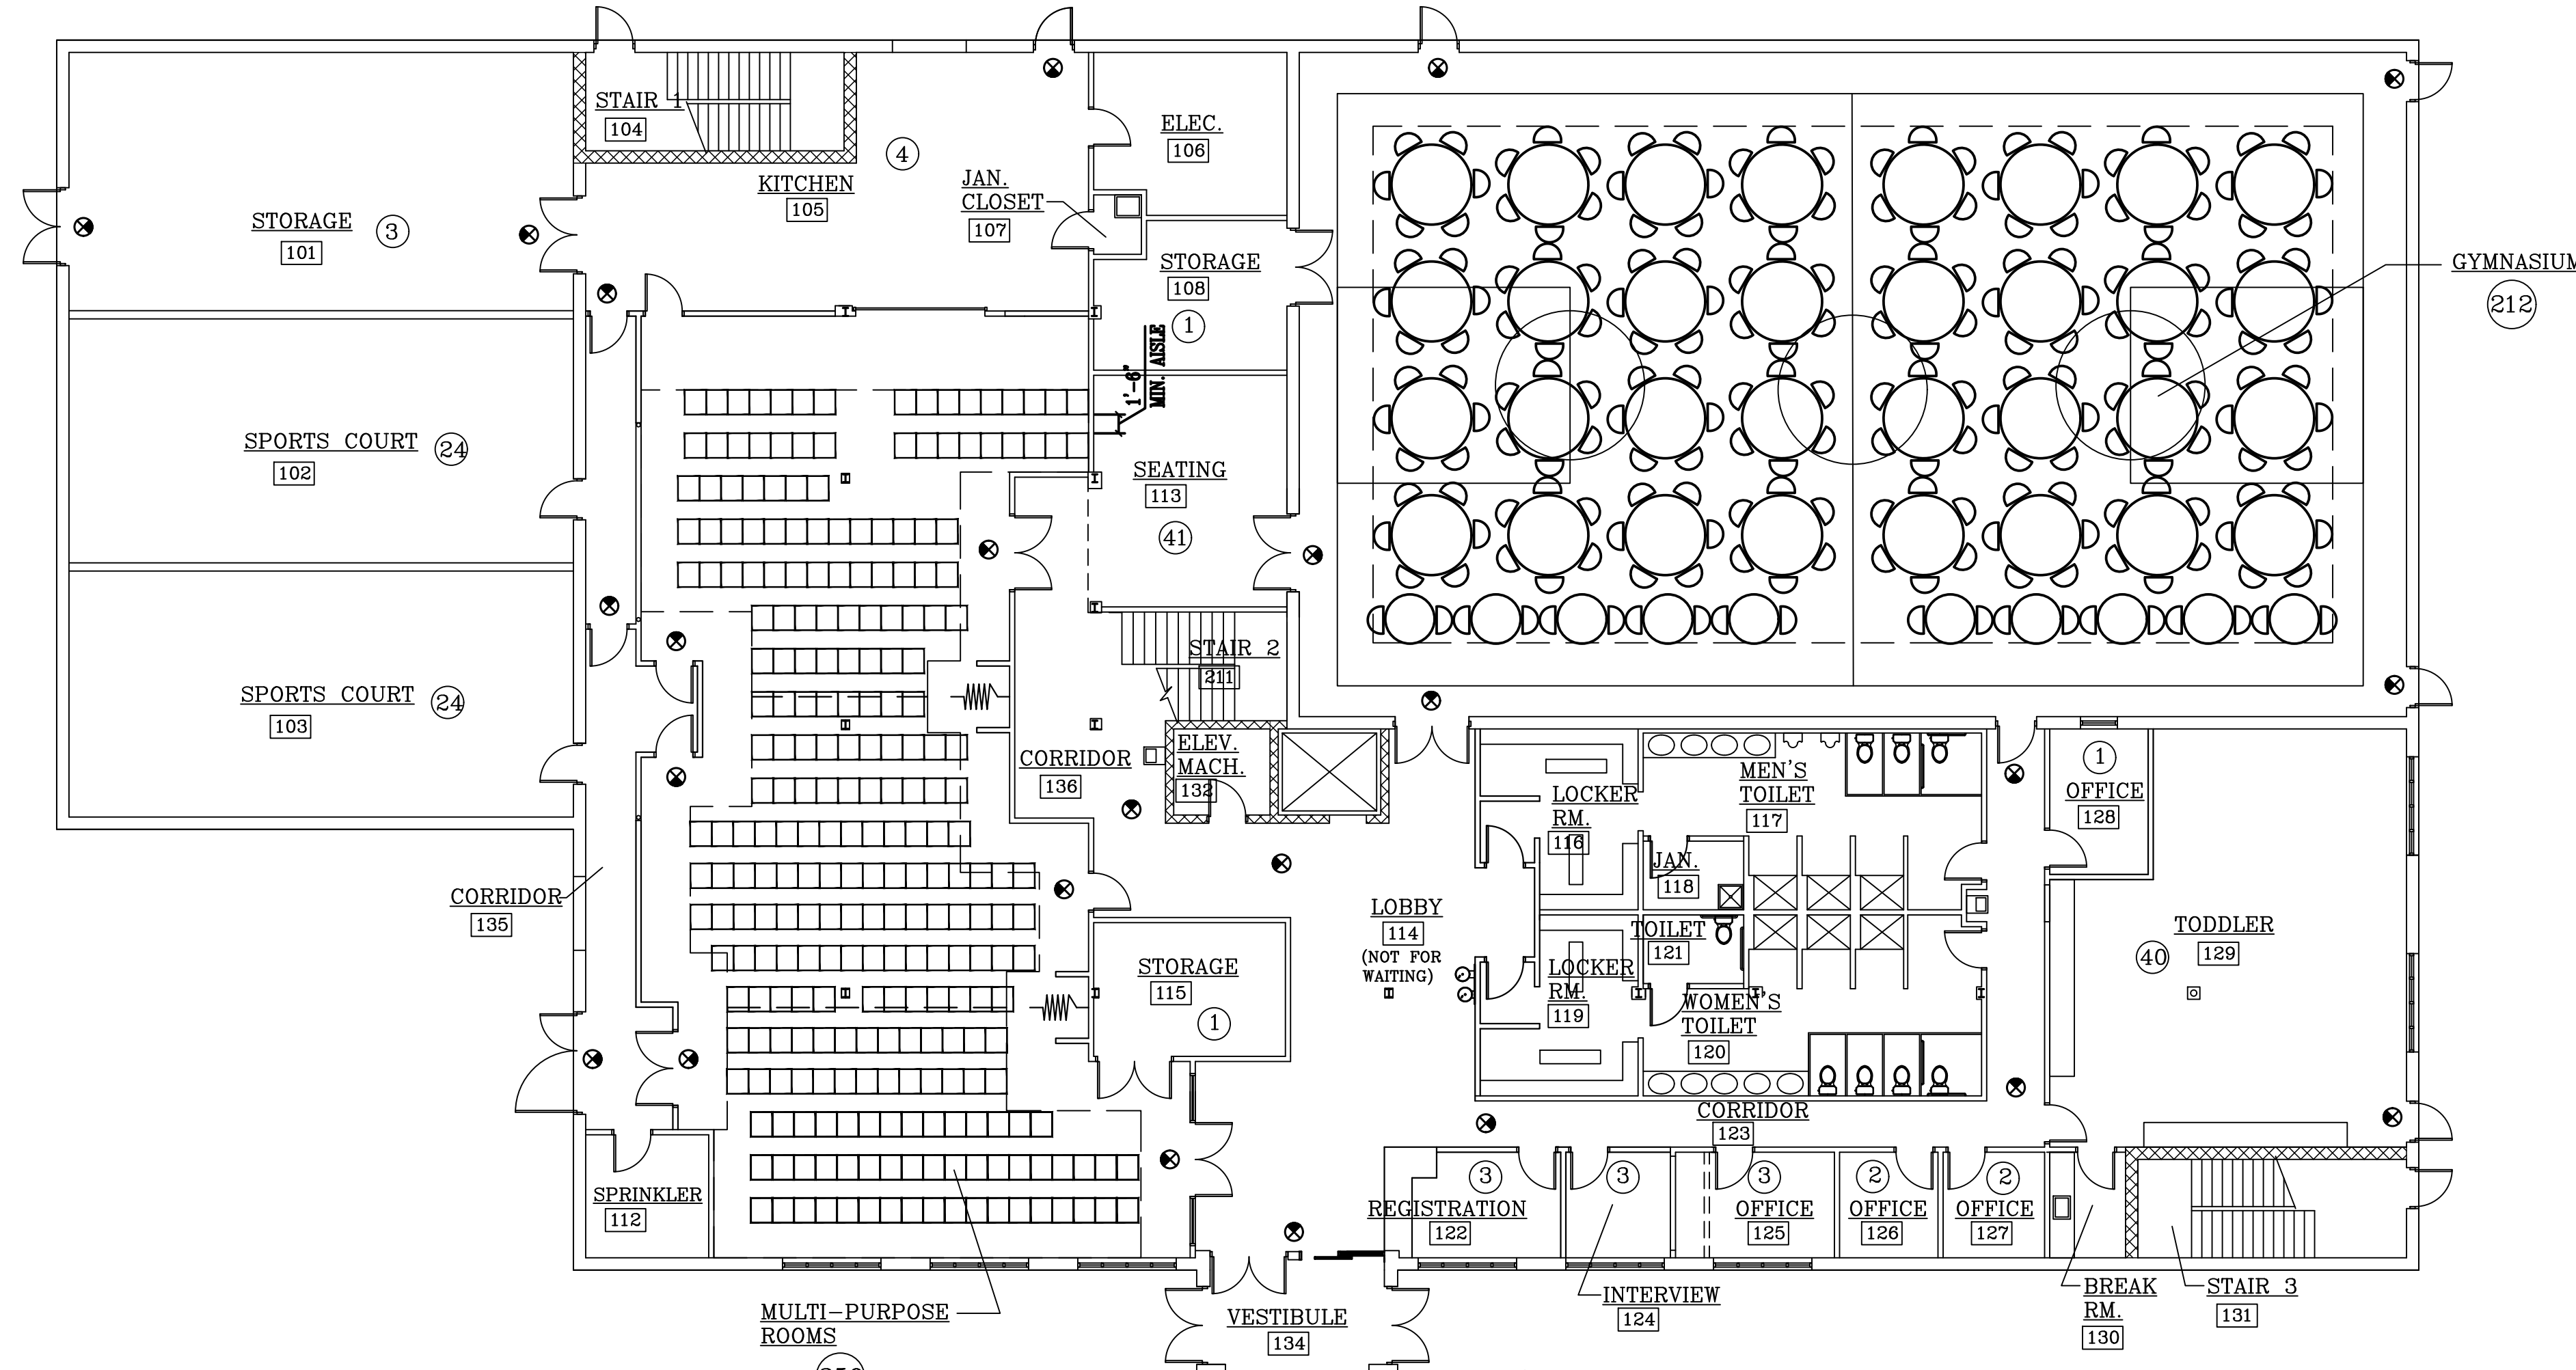

1 SEATING PLAN-DIAGRAM A
3/32"=1'-0"

REVISIONS
10-1-18

MODIFICATIONS TO WALDORF SENIOR &
RECREATIONAL CENTER
CHARLES COUNTY, MARYLAND

R.L. LITTEN & ASSOCIATES, ARCHITECTS, LLC
300 CHARLES STREET, SUITE 4
P.O. BOX 1920, LAPLATA, MD 20646 (301) 934-1471

KL
RL
10-1-18
17-32

A1.1

I CERTIFY THAT THESE DOCUMENTS WERE PREPARED OR APPROVED BY ME, AND THAT I AM A DULY LICENSED ARCHITECT UNDER THE LAWS OF THE STATE OF MARYLAND. LICENSE NUMBER 7959. EXPIRATION DATE DECEMBER 31, 2019.

COPYRIGHT © LITTEN & ASSOCIATES, ARCHITECTS, LLC. NO PART OF THIS DRAWING MAY BE REPRODUCED, STORED OR TRANSMITTED IN ANY MANNER WITHOUT PRIOR WRITTEN PERMISSION FROM THE ARCHITECT.